

Contractor / Buyer:

End User:

Building Site:

Notes:

DATE: 12/20/2012








SCALE: 3/32 = 1'0"

DRAWN: GDF

CHECKED:

JOB: Fire Boat Project

SHEET

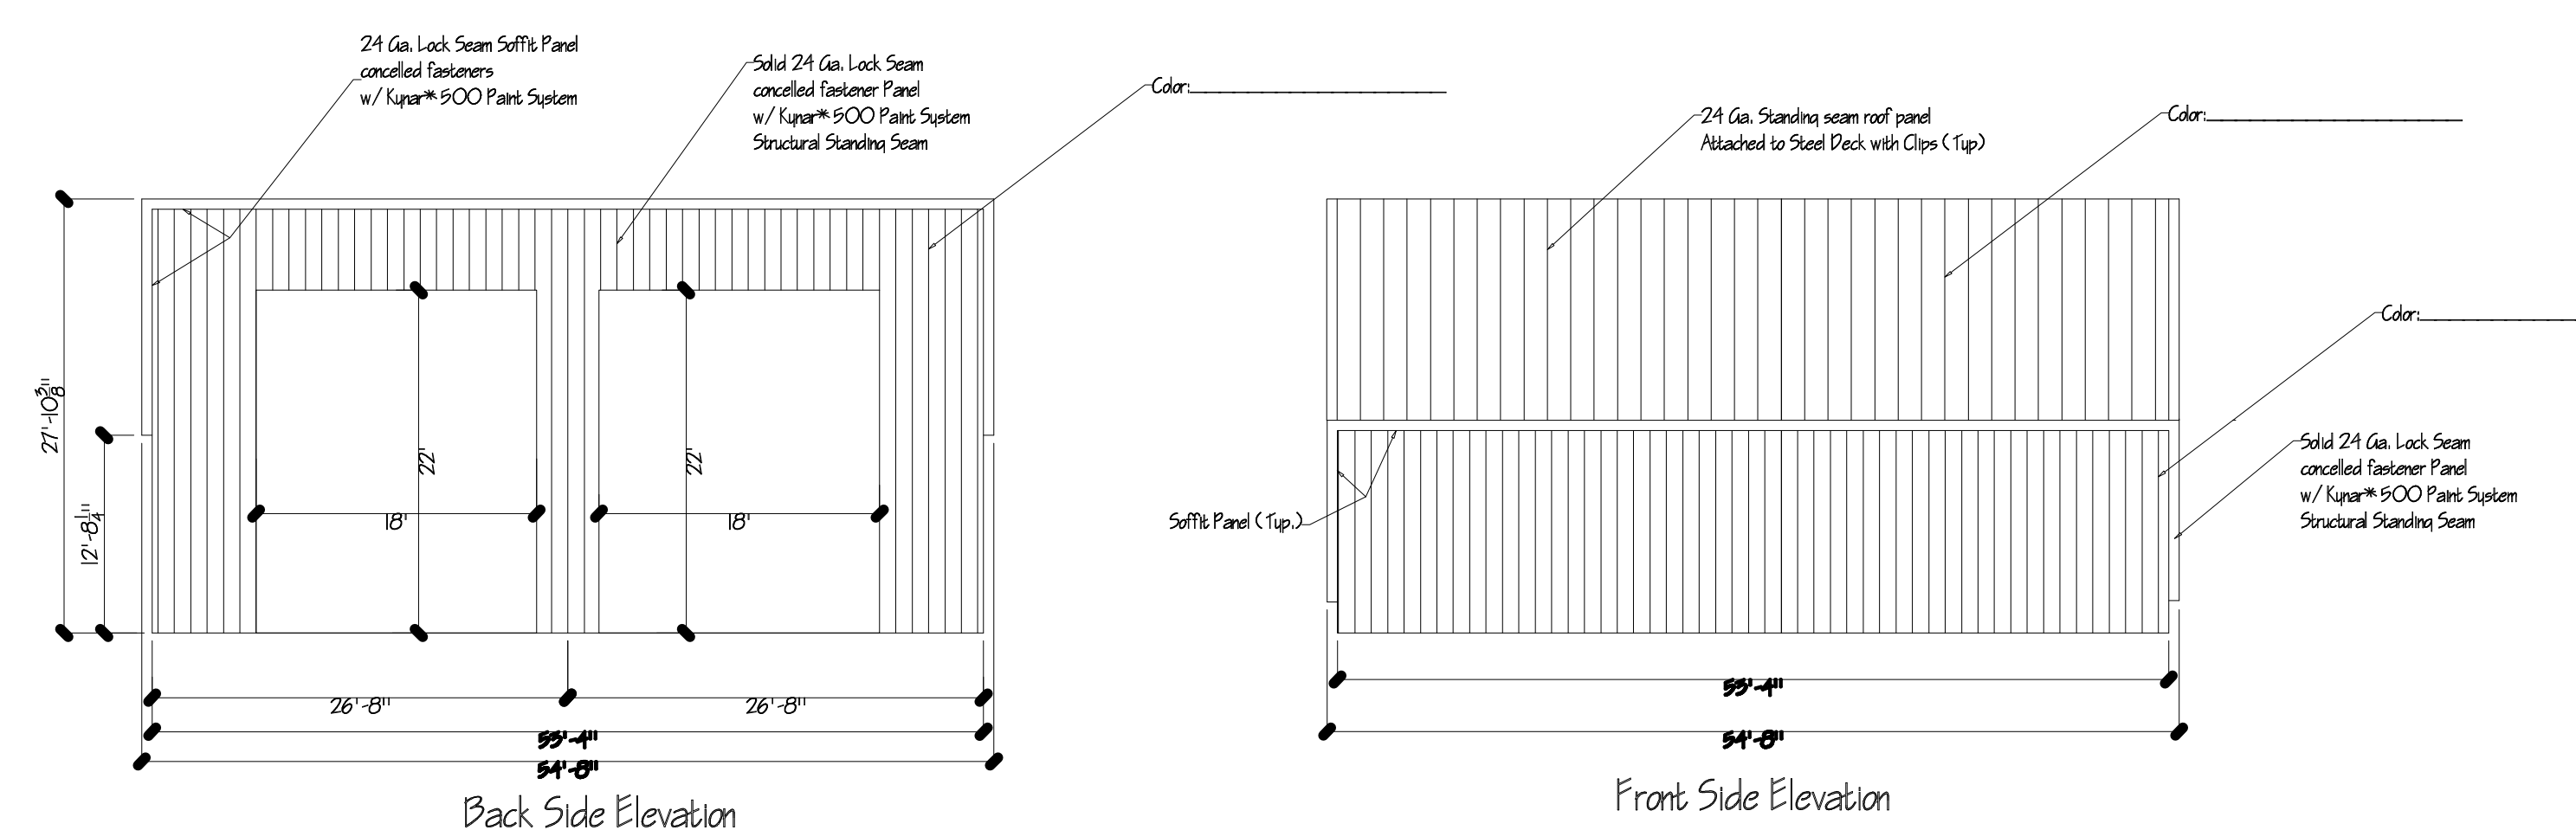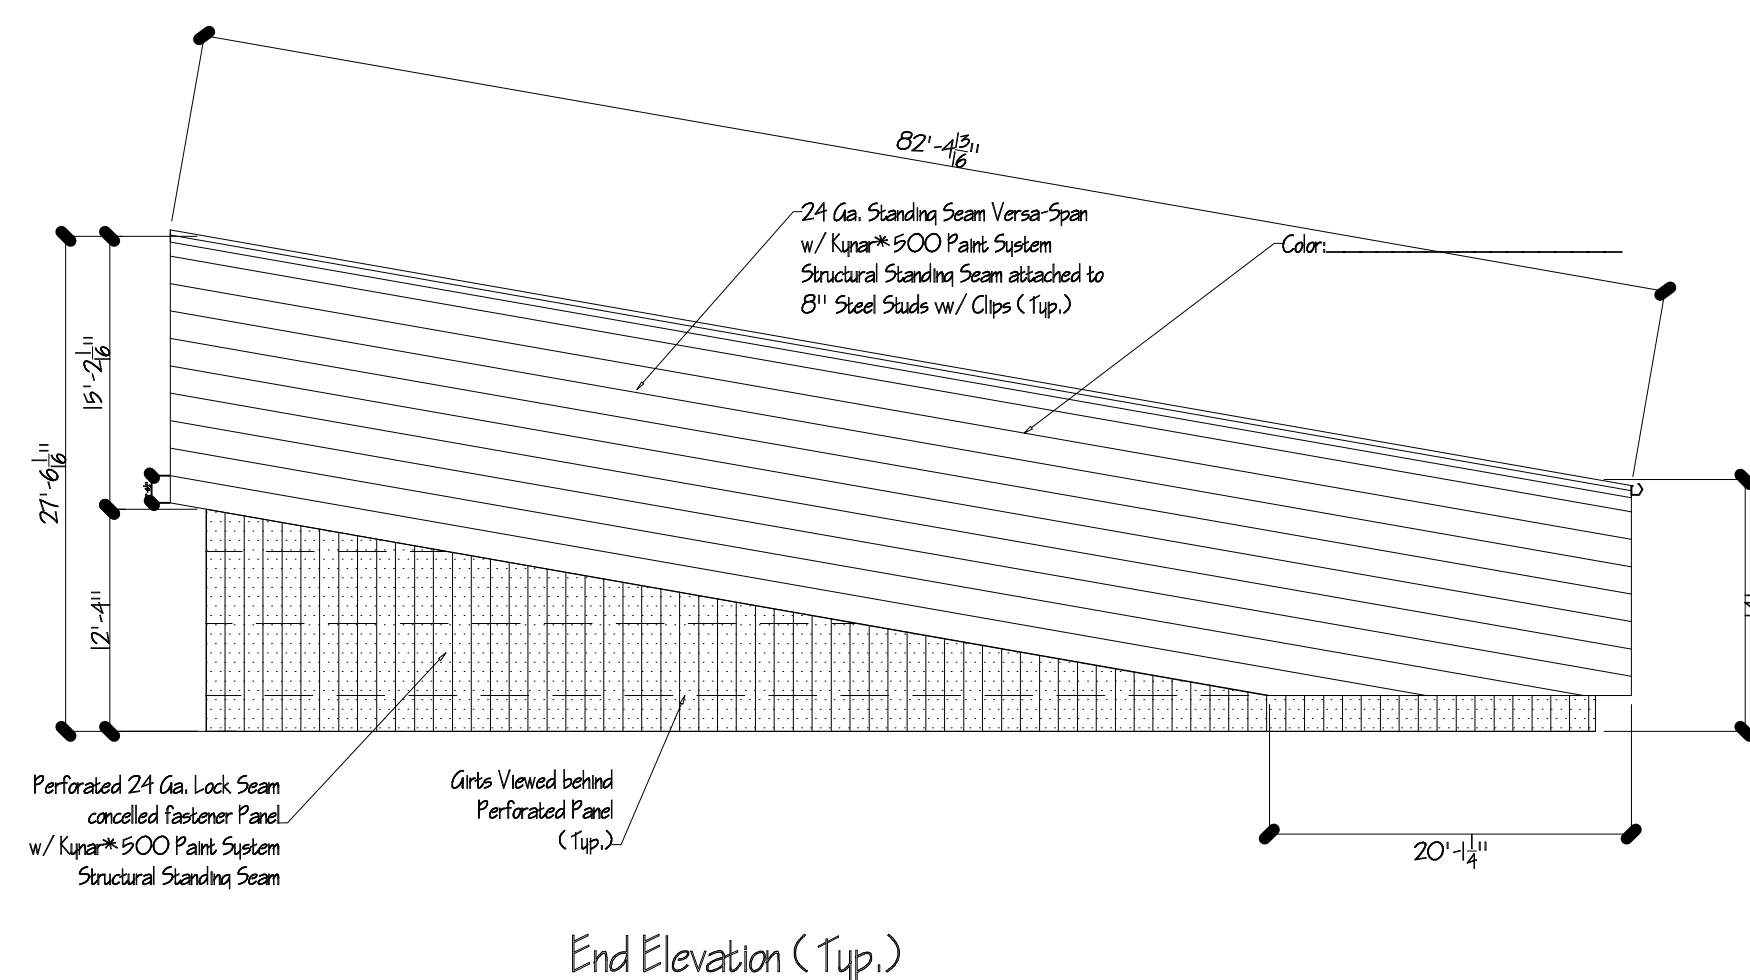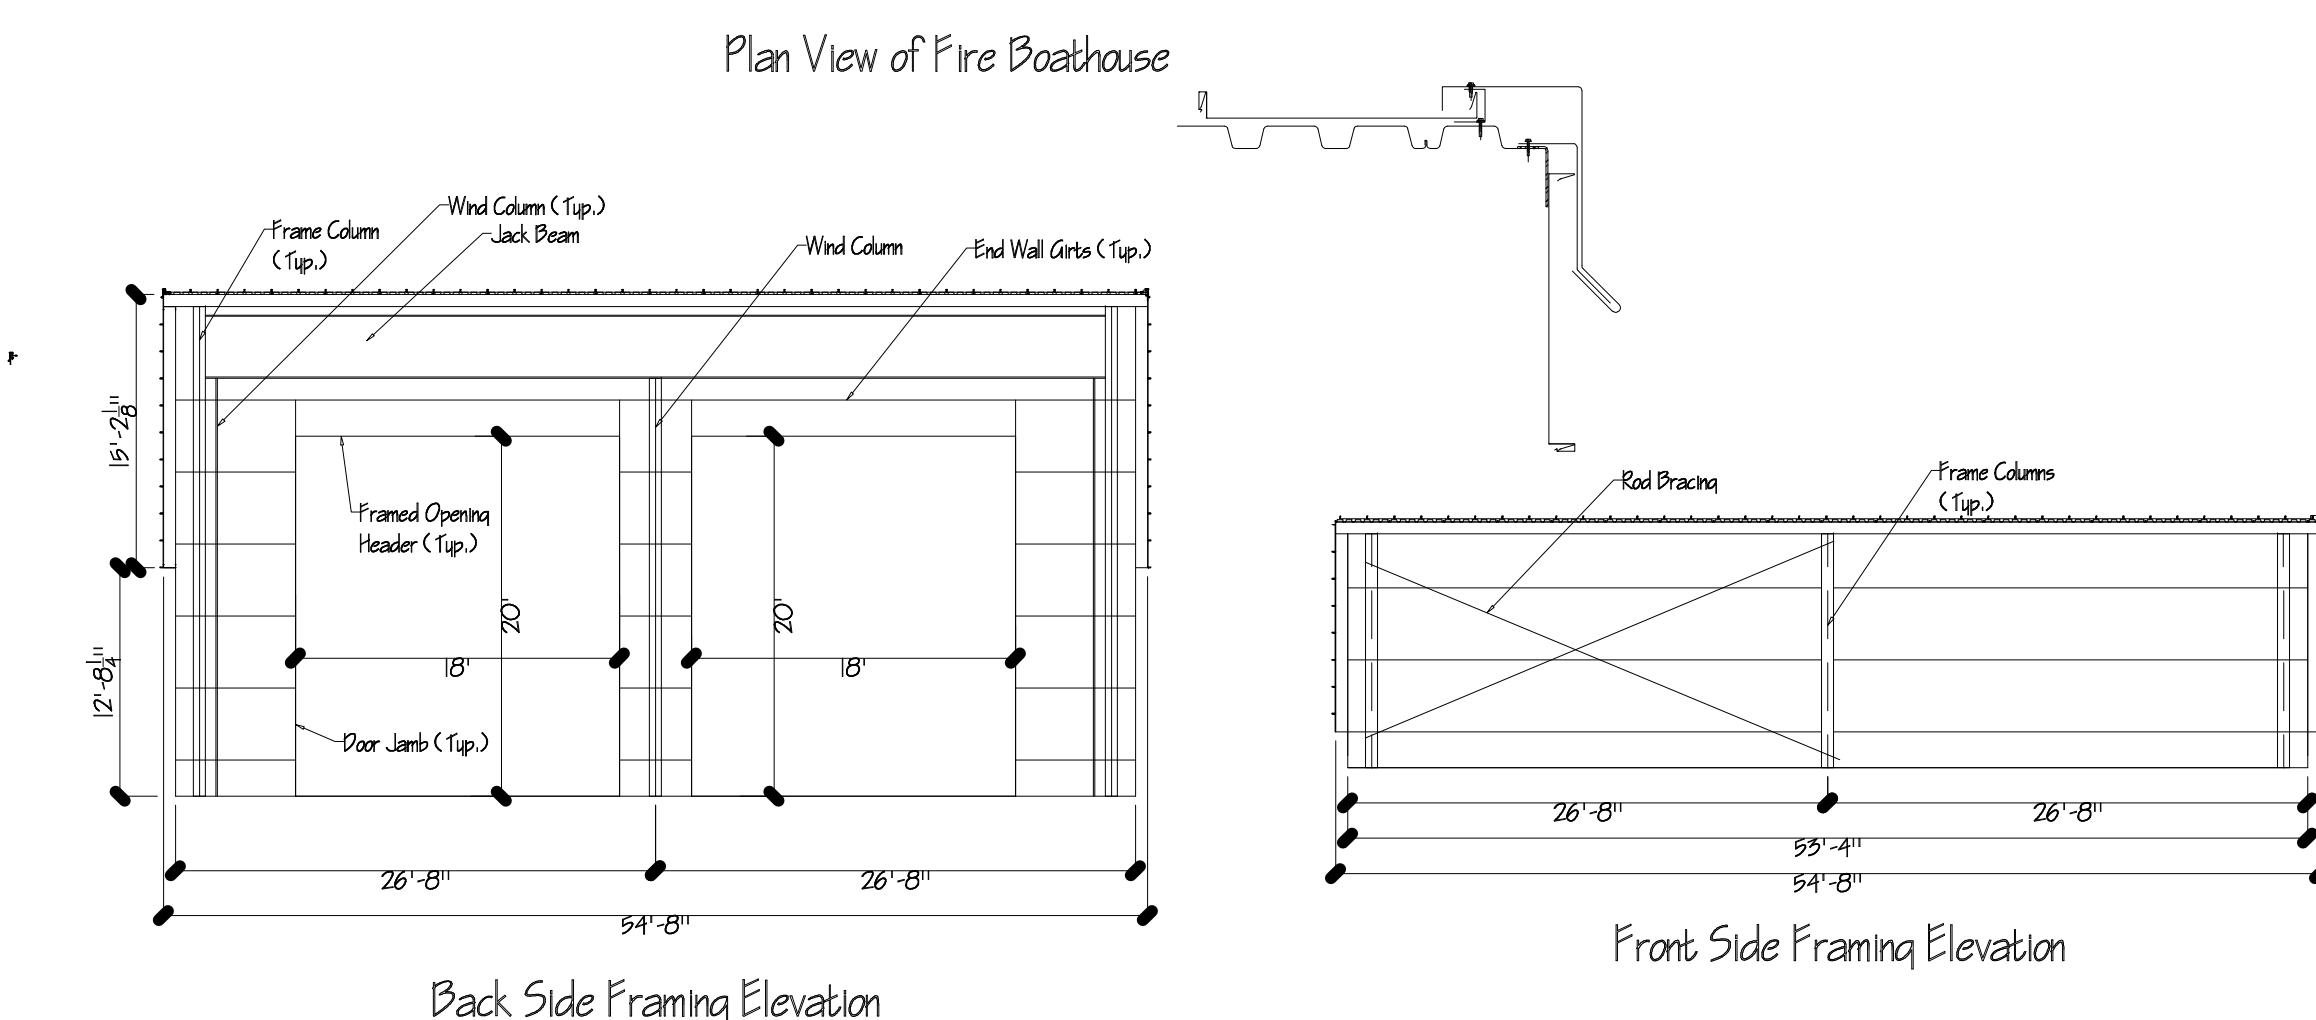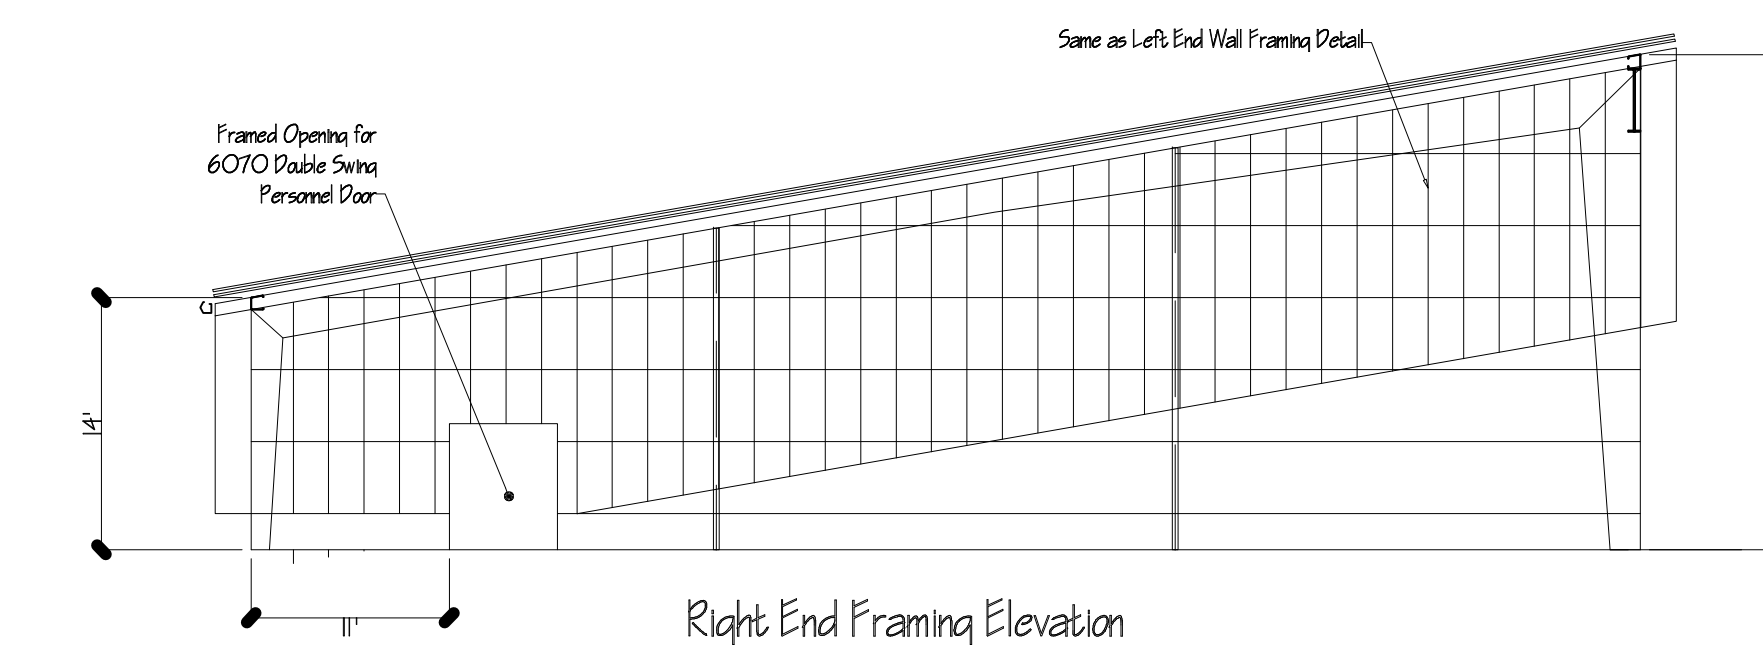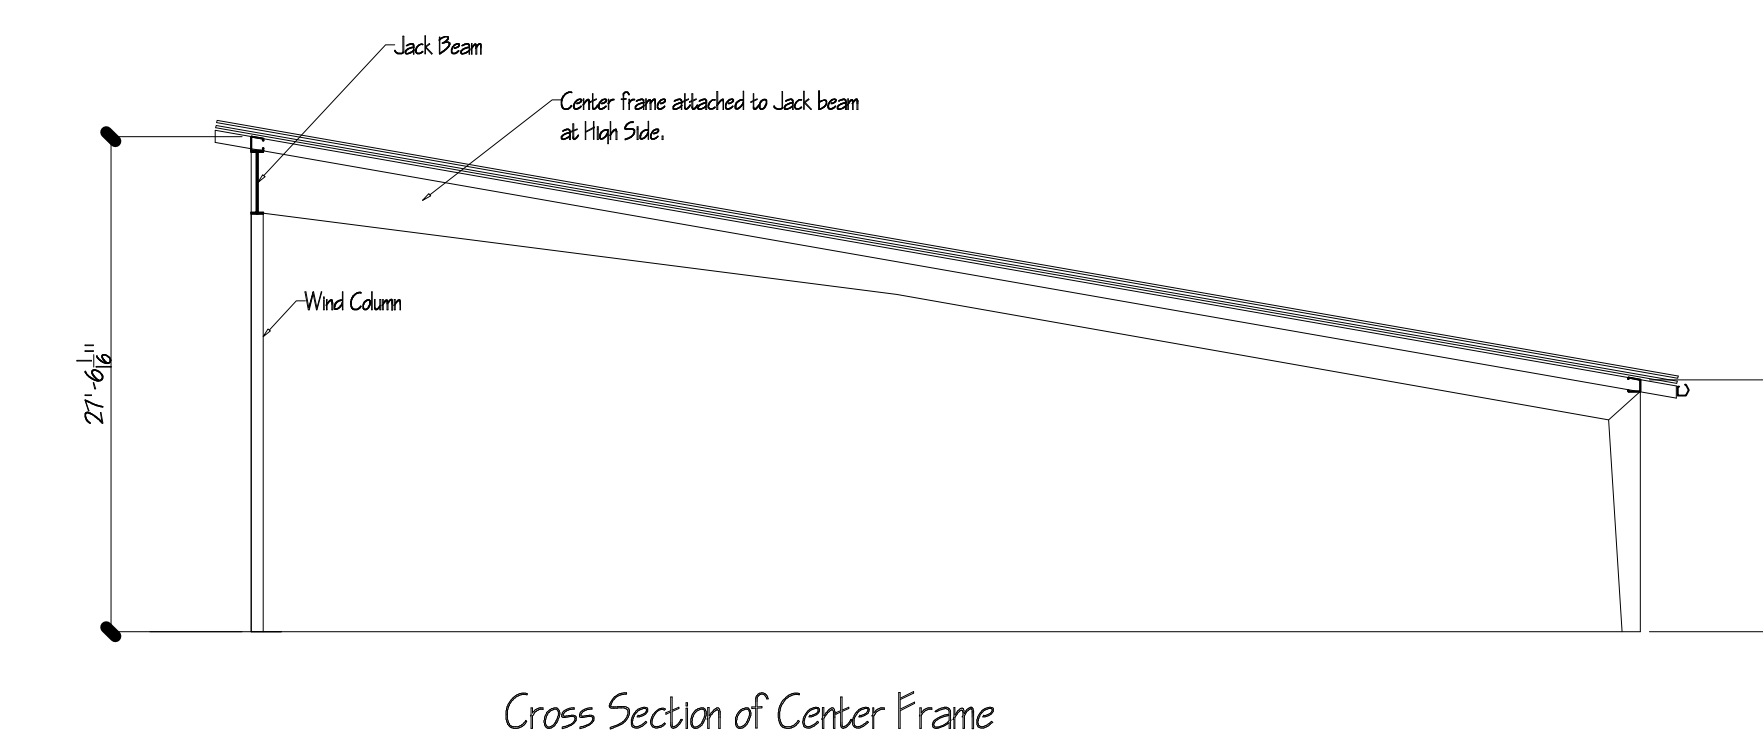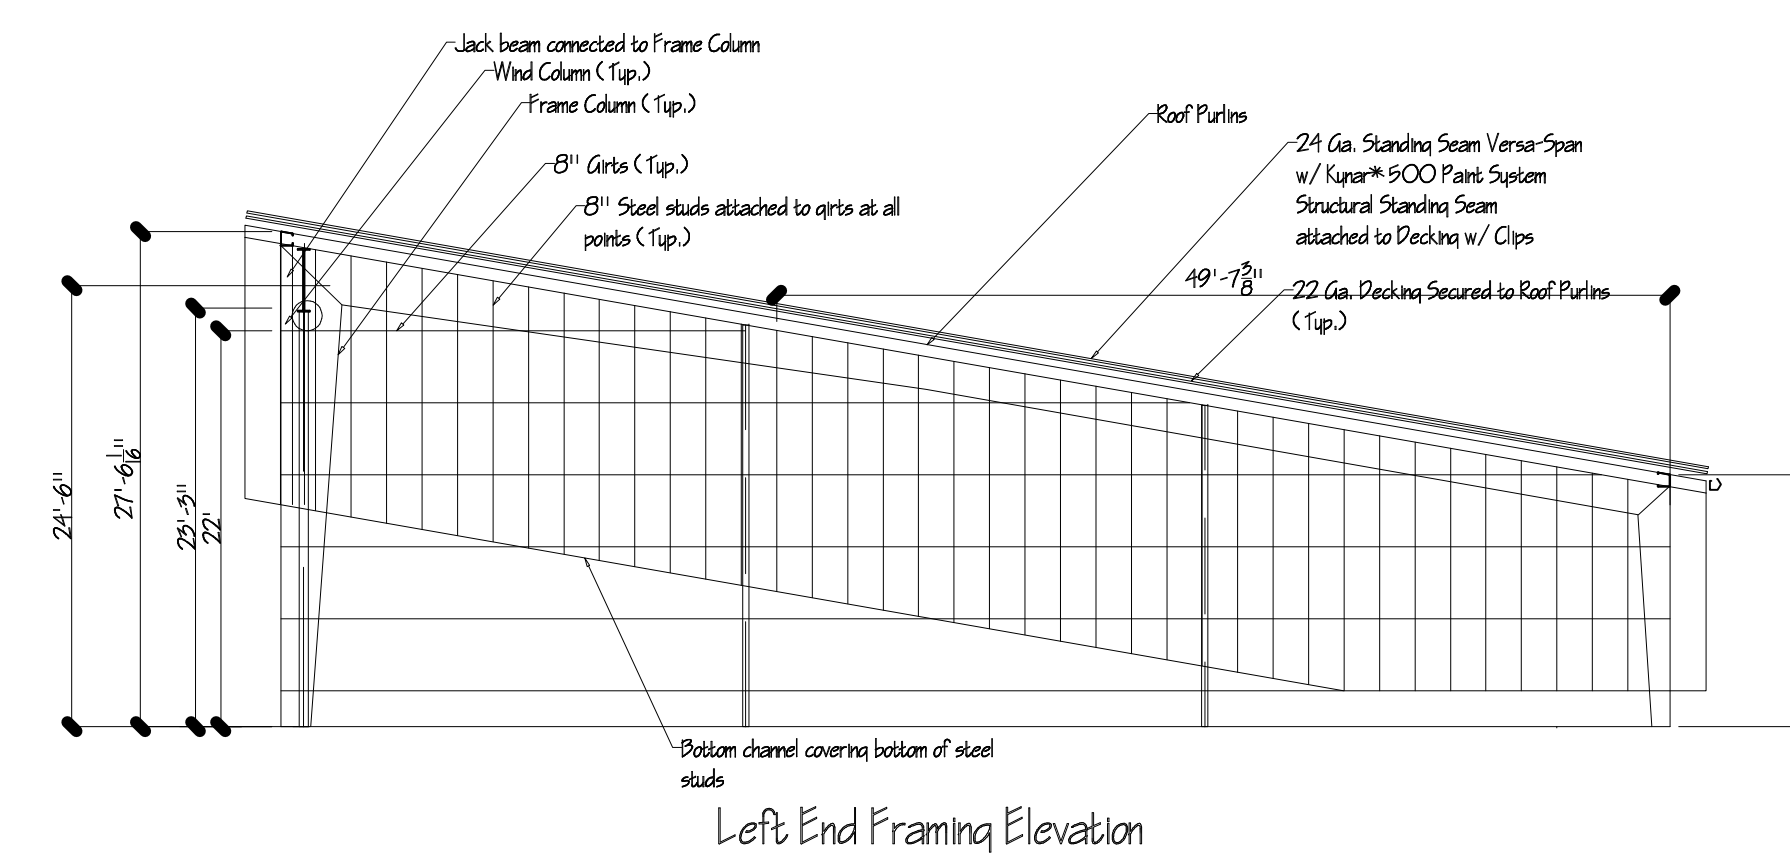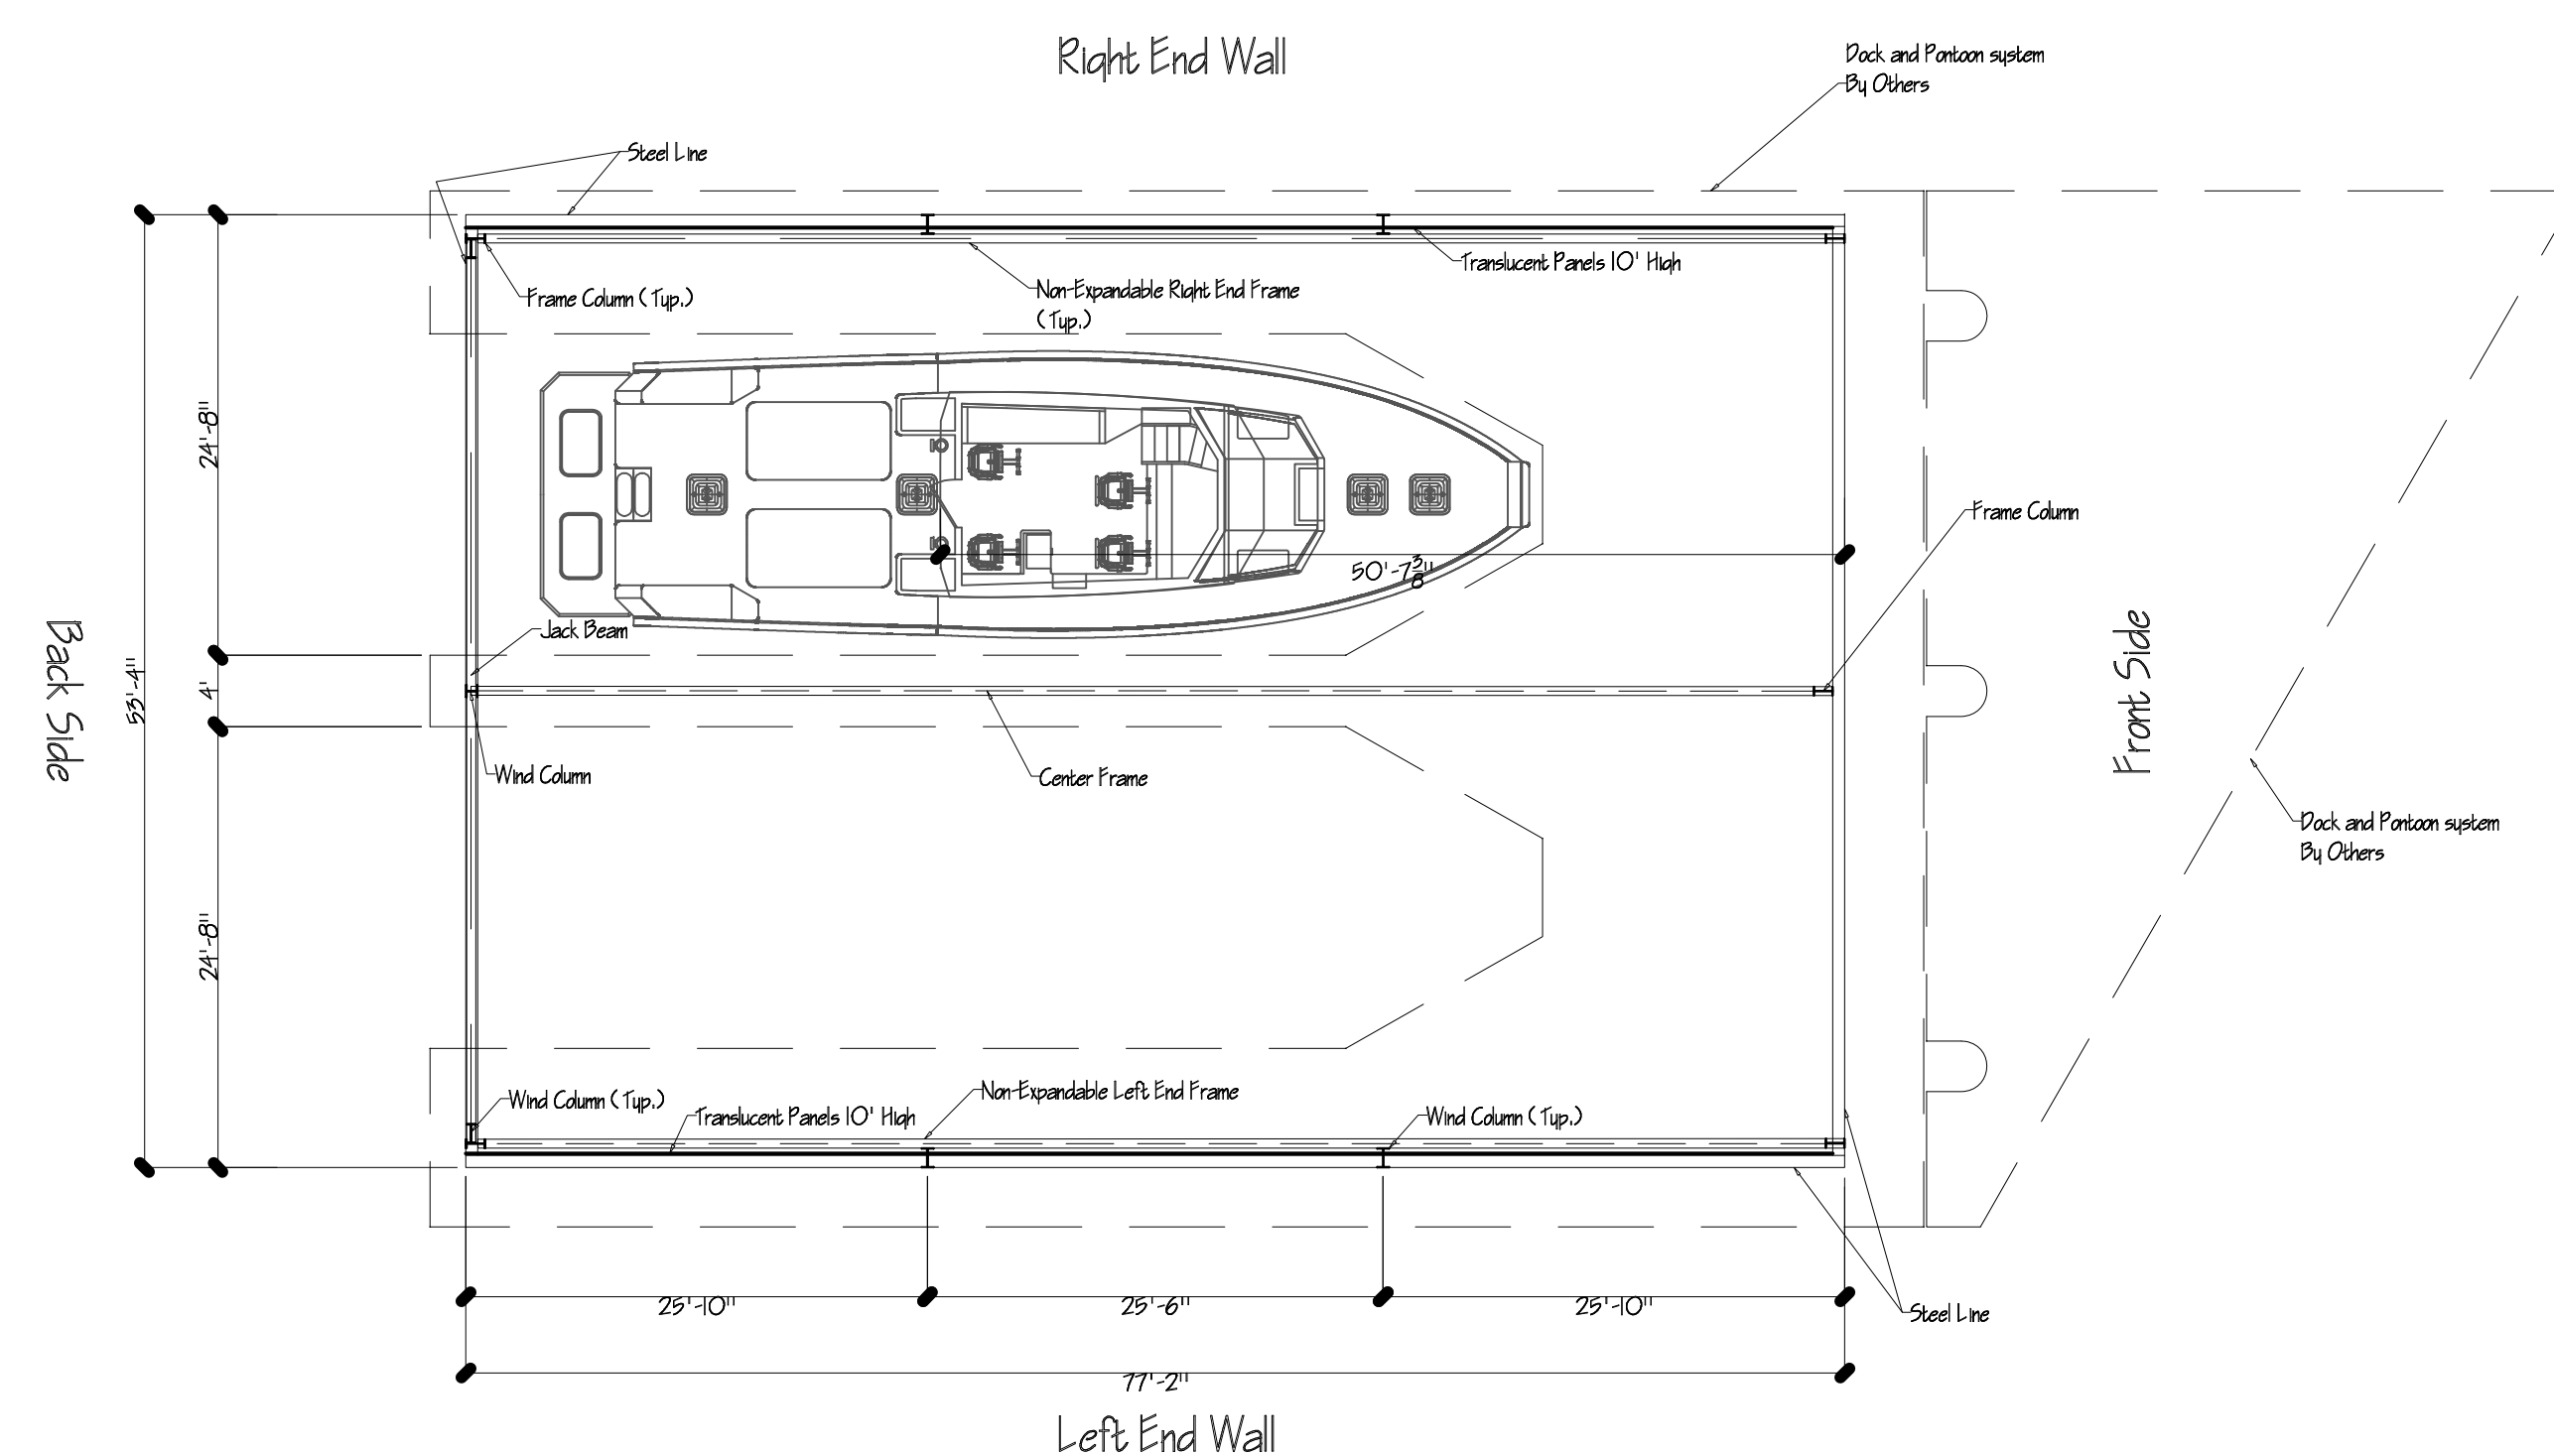

Boat House Constructed on Concrete Pontoons