


70X120X16 2:12 Roof Pitch

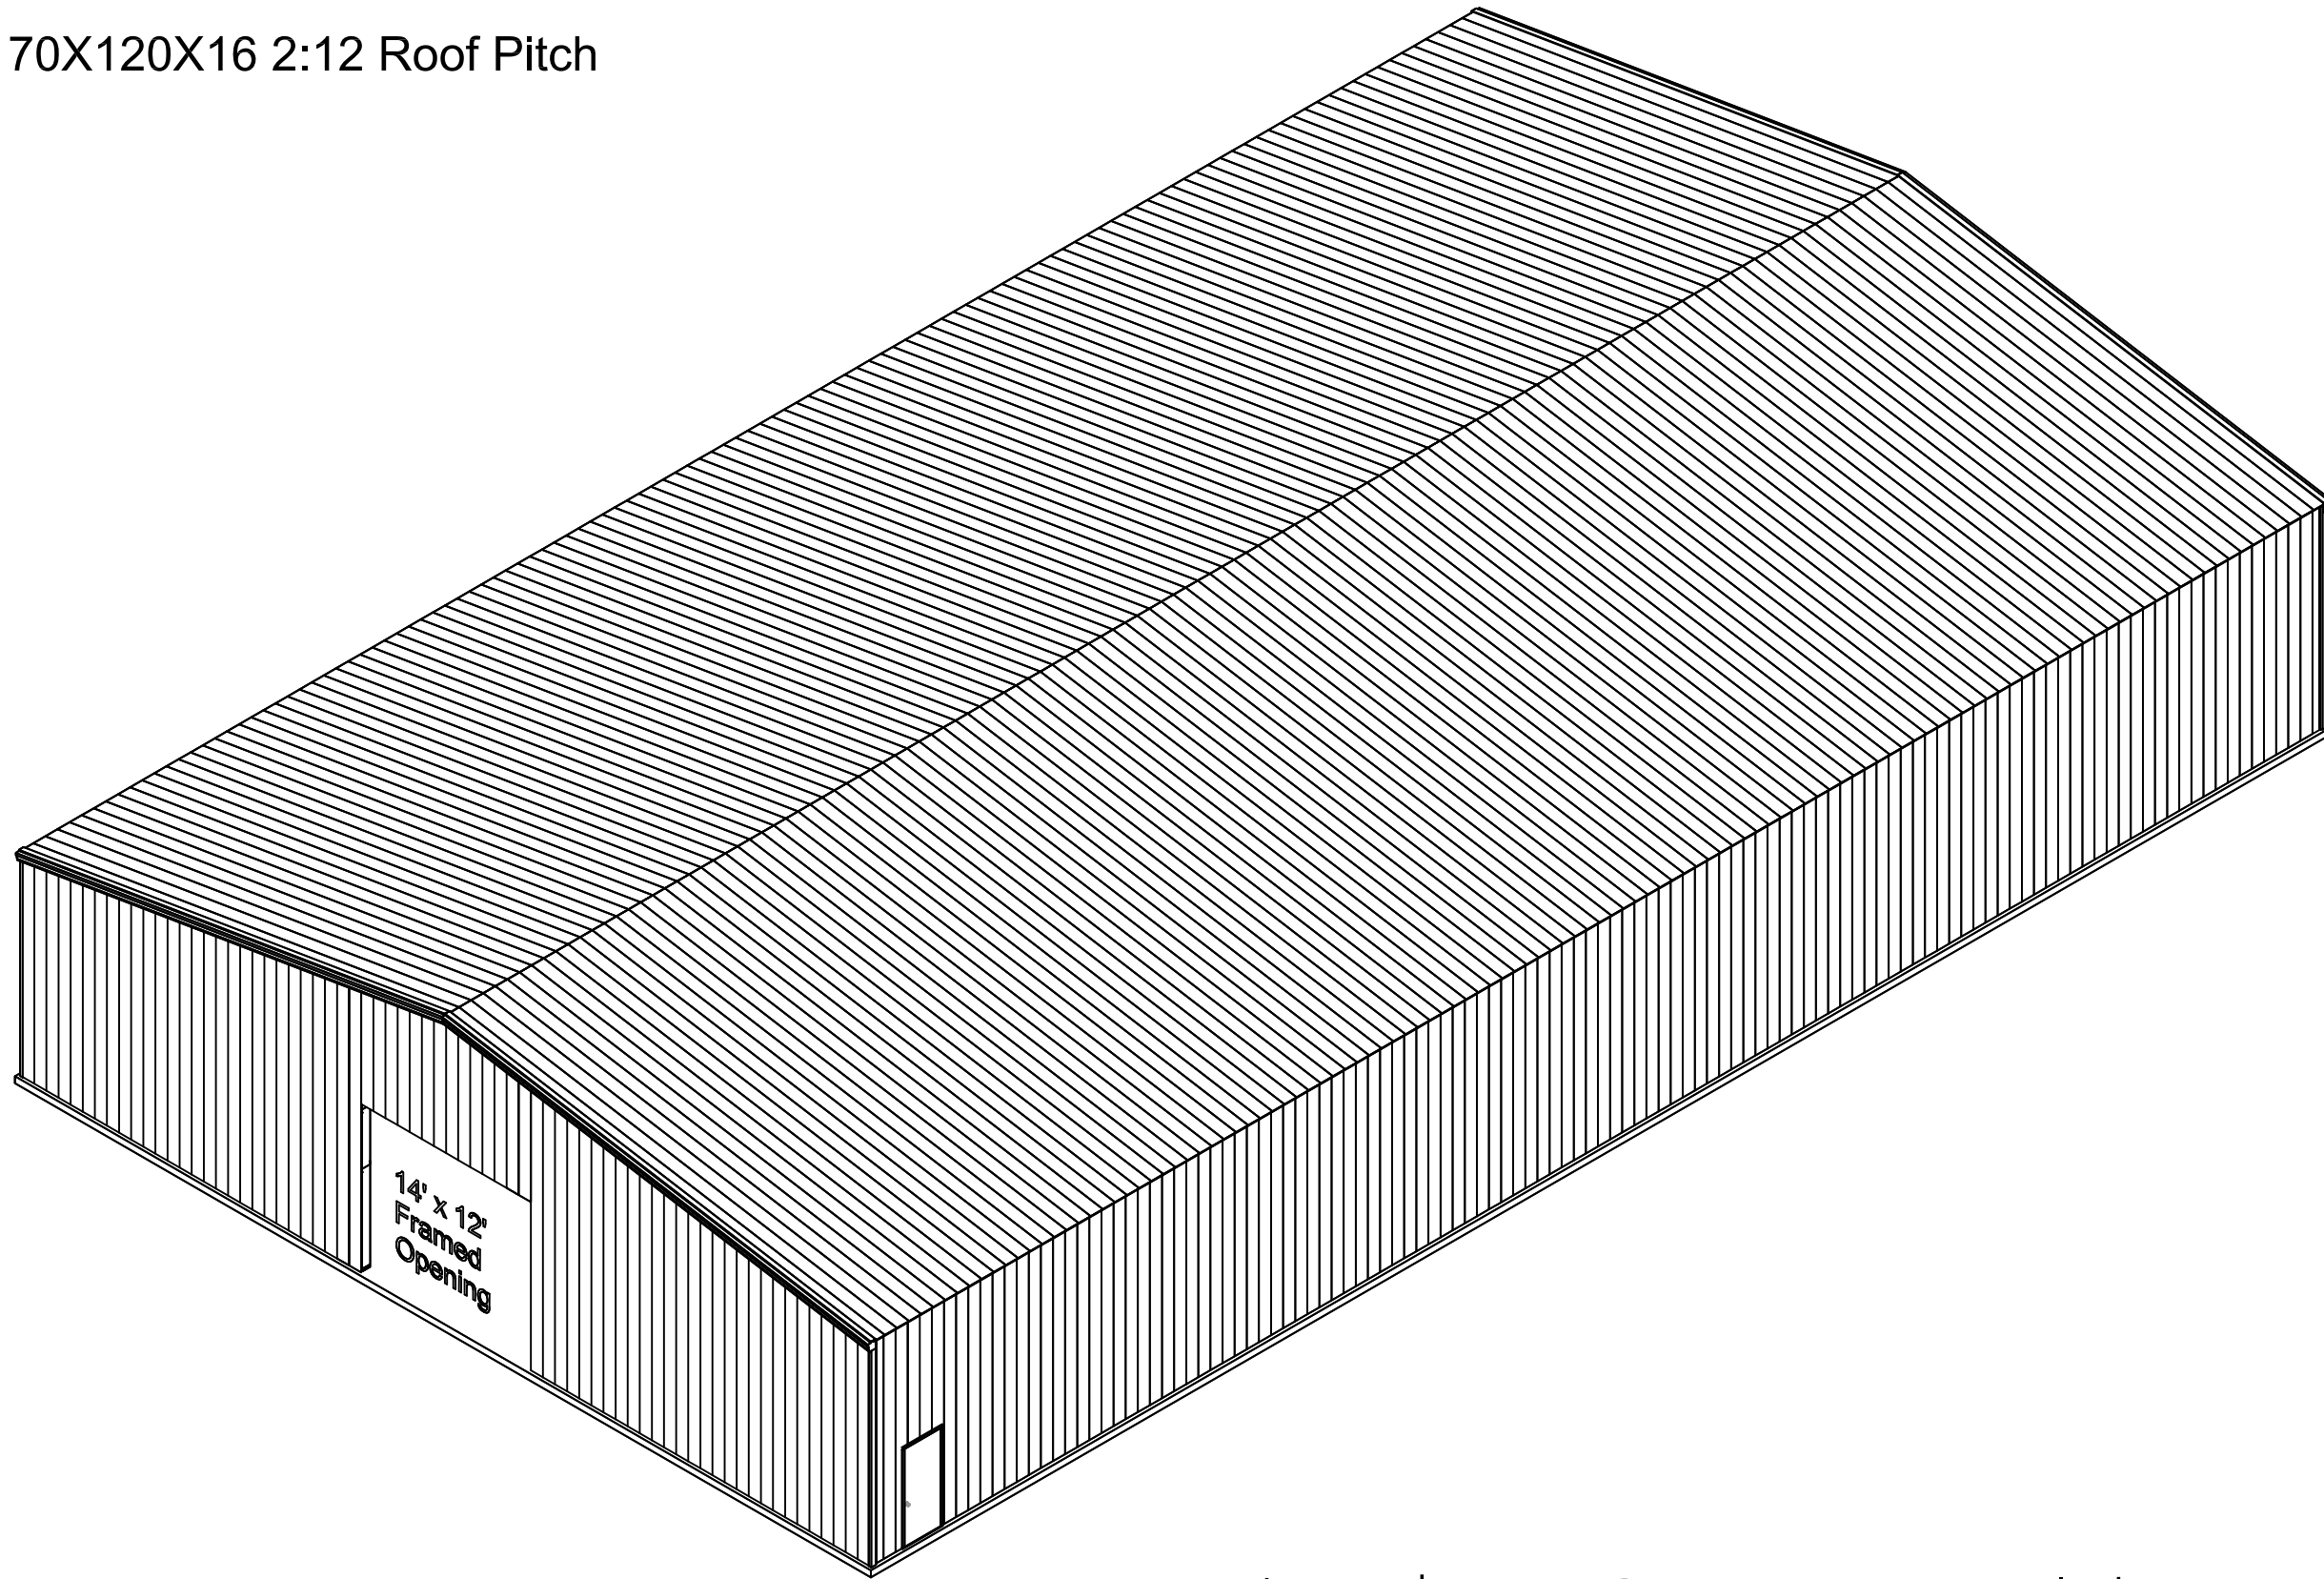

Lumber Storage Building

Job Number

Page Number



Customer:

Bob Armstrong  
1060 Inkwood Street  
Elgin, Oregon 97827

Site Address:

Scale:

Date Drawn:


Drawn By:

Reviewed By:

Rev. Date 1:

Rev. Date 2:

Rev. Date 3:

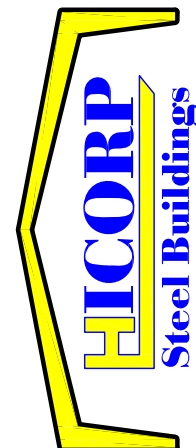

A Division of  
J.T.K. Enterprises, Inc.